



Mercado – Fox Plaza  
 5559 Alameda Avenue  
 El Paso, Texas 79905  
 (915) 779-8424  
 (915) 779-5265 Fax  
 www.foxplazamercado.com

REGULAR SPACES	FOOD SPACES	CART SPACES
\$55	\$100	\$35
\$45		\$30
\$35		\$25
\$30		
\$25		

**MERCADO - FOX PLAZA**

NOTE:  
 ALL REGULAR SPACES LOCATED ON EITHER THE FENCE LINE OR THE MAIN LINE HAVE ACCESS TO ELECTRICITY

NOTE:  
 CARROUSEL AND STAGE MAYBE AVAILABLE UPON REQUEST

**PLAN LEGEND**

- FIRE EVACUATION ROUTE
- EXIT
- FIRE HYDRANT
- RESTROOMS
- FIRE EXTINGUISHER  
 ALL FOOD VENDORS TO HAVE FIRE EXTINGUISHERS TYPE "K"  
 ALL OTHER FIRE EXTINGUISHERS TO BE MULTI PURPOSE CHEMICAL EXTINGUISHERS
- FIRE LANE

**PLUMBING CALCULATIONS**

- RESTROOM CALCULATION
- NUMBER OF RESTROOMS (MEN AND WOMEN):
- 1 TOILET AND 1 LAVATORY FOR EVERY 25 VENDORS
- 360 VENDORS TOTAL
- 360/25 = 14 TOILETS AND 14 LAVATORIES MIN.
- 18 TOILETS PROVIDED
- 14 LAVATORIES PROVIDED
- 2 JANITOR ROOMS PROVIDED

THIS DOCUMENT WHETHER IN HARD COPY OR MACHINE READABLE FORMAT, IS COPYRIGHTED AND AN INSTRUMENT OF SERVICES IN RESPECT TO THE PROJECT FOR WHICH IT WAS PREPARED. THIS DOCUMENT IS NOT INTENDED OR AUTHORIZED FOR REUSE BY ANY PARTY ON EXTENSION OF SUCH PROJECT OR ANY OTHER PROJECT. ANY REUSE, INCLUDING COPYING AND/OR MODIFYING THE DOCUMENT, WITHOUT WRITTEN PERMISSION FROM FOKUS ON ARCHITECTURE, INC. FOR THE SPECIFIC PURPOSE INTENDED IS A VIOLATION OF FEDERAL COPYRIGHT LAW. UNAUTHORIZED USE OF THIS MATERIAL MAY RESULT IN CIVIL AND/OR CRIMINAL PROSECUTION AND/OR PENALTIES.

**FOKUS ON ARCHITECTURE, Inc.**  
 architecture | planning | accessibility | interiors

5788 north mesa street | el paso, texas 79912  
 p: 915.845.1716 | f: 915.845.0132 | e: fokusarch@focglobal.net


PROFESSIONAL SEAL: \_\_\_\_\_ PROJECT No: \_\_\_\_\_

DATE:  
**13 DECEMBER, 2022**

SHEET TITLE:  
**FOX PLAZA MERCADO OVERALL SITE PLAN**

SHEET No:  
**AC.0**

THE PROFESSIONAL ARCHITECT SEAL AFFIXED TO THIS SHEET APPLIES ONLY TO THE MATERIAL AND ITEMS SHOWN ON THIS SHEET. ALL DRAWINGS, INSTRUMENTS OR OTHER DOCUMENTS NOT EXHIBITING THIS SEAL SHALL NOT BE CONSIDERED PREPARED BY THE ARCHITECT, AND THE ARCHITECT EXPRESSLY DISCLAIMS ANY AND ALL RESPONSIBILITY FOR SUCH PLANS, DRAWINGS OR DOCUMENTS NOT EXHIBITING THIS SEAL.

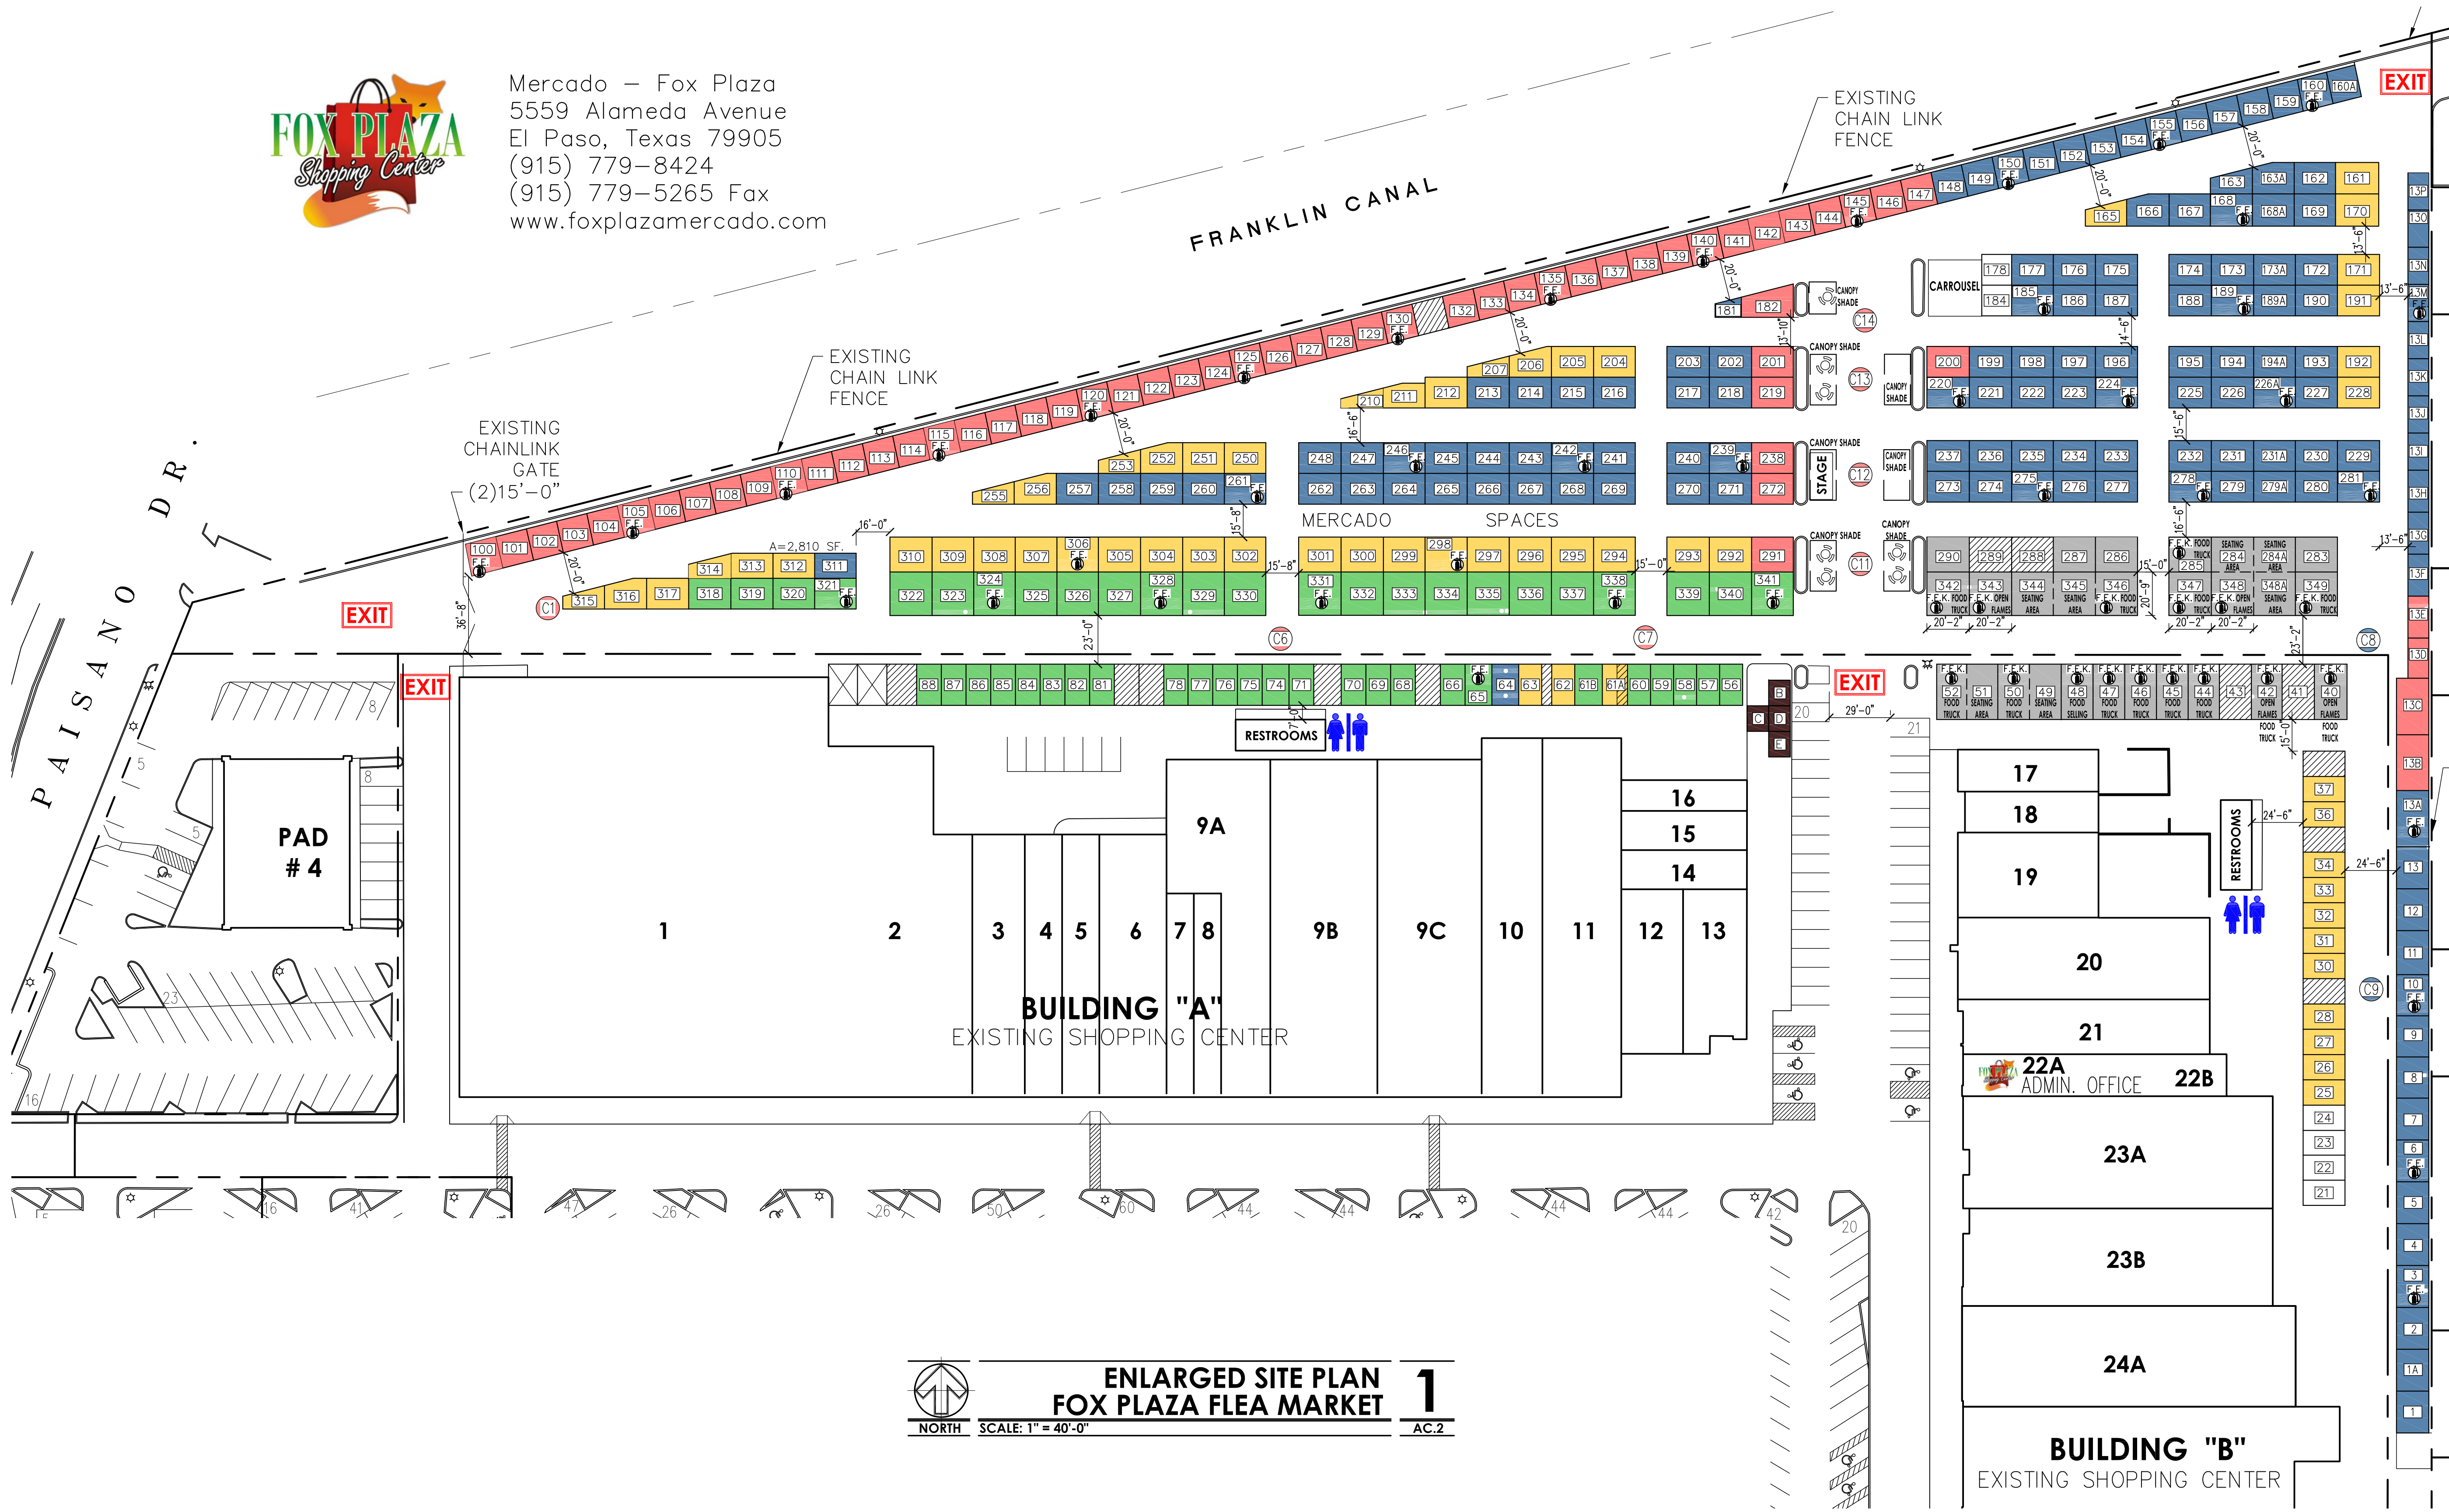

**ENLARGED SITE PLAN**  
**FOX PLAZA FLEA MARKET**  
 NORTH SCALE: 1" = 40'-0"  
**1**  
 AC.2